


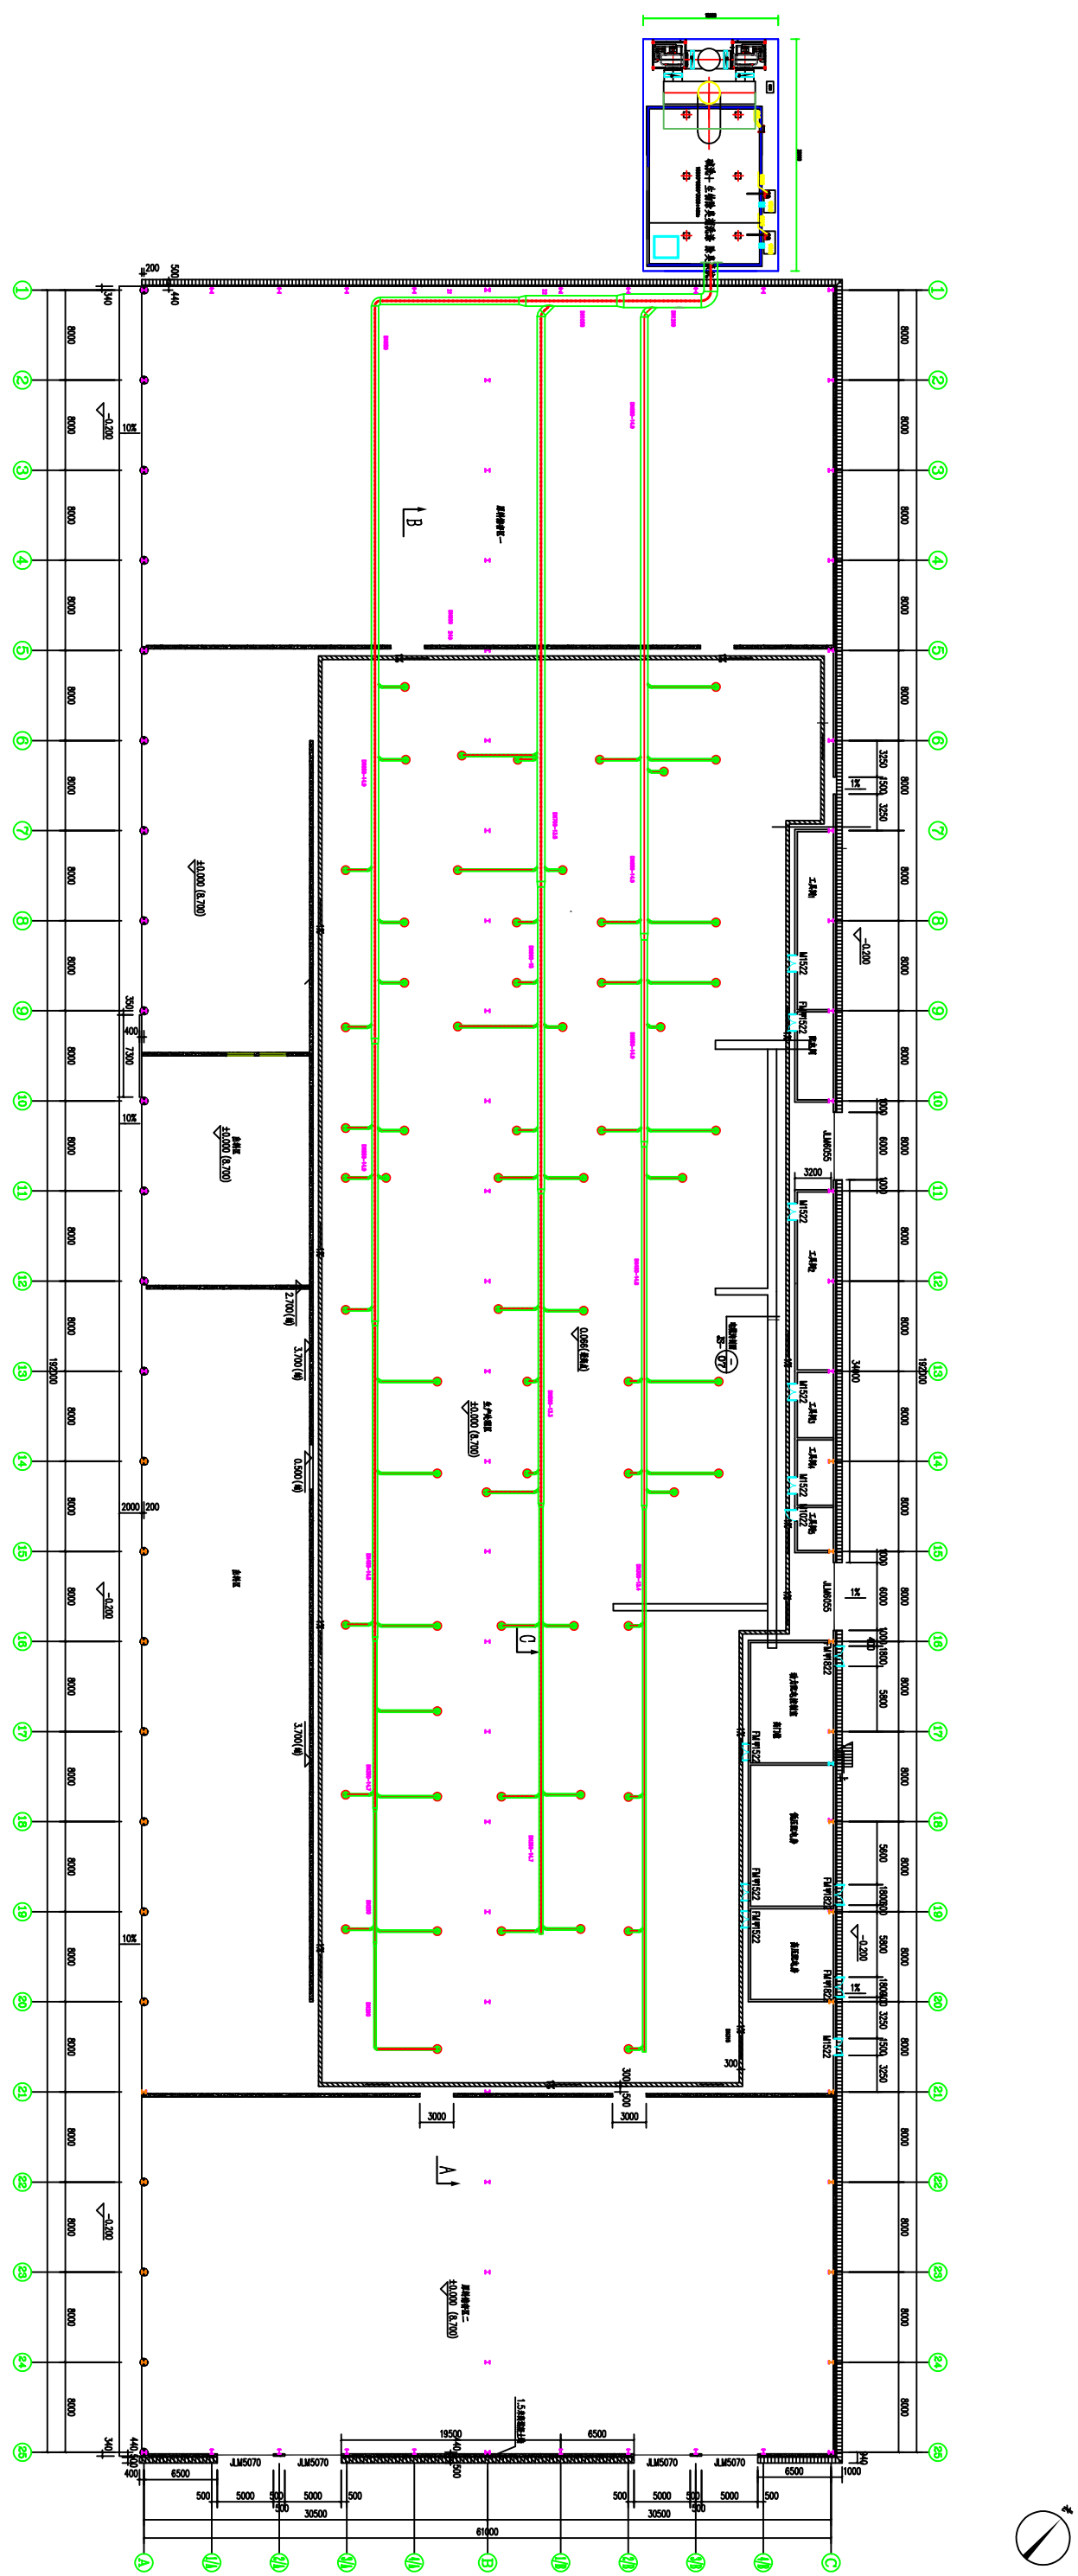

除臭管道平面图 1:200